


ASTM E 1643, Sec. 6.6: Extend Vapor Retarder Over the Tops of Pile Caps and Grade Beams to a Distance Acceptable to the Structural Engineer and Terminate as Recommended by the Manufacturer.

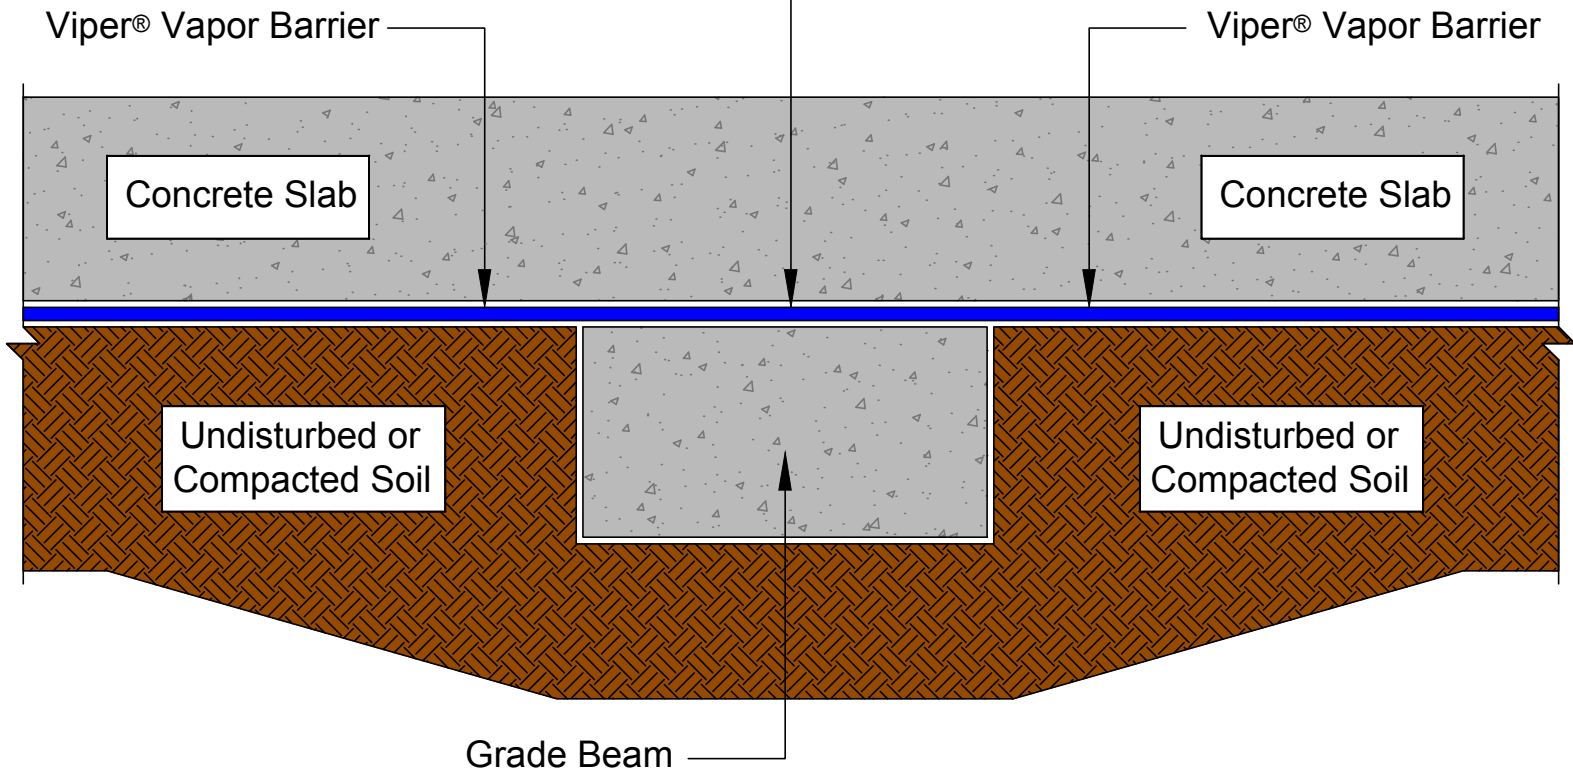

VIPER VAPOR BARRIERS

GRADE BEAM - OPTION 3

DRAWN BY: DJL

PAGE: 1 OF 1

NOT TO SCALE

DATE: 11/9/2021

NOTE: VIPER VAPOR BARRIER DETAIL DRAWINGS ARE INTENDED TO BE USED AS A GUIDE. ALWAYS FOLLOW ASTM E 1643, ACI 302, ACI 360, LOCAL BUILDING CODES AND ARCHITECTURAL/ENGINEERING SPECIFICATIONS AND DETAILS. ALL DETAILS SHOULD BE REVIEWED AND APPROVED BY PROJECT DESIGN PROFESSIONAL PRIOR TO USE.