


Viper Vapor Tape (Vapor Retarder Applications)
or Approved Foil / EVOH Tape (For Soil Gas Applications)

Viper Venom Barrier 20-mil

12" min

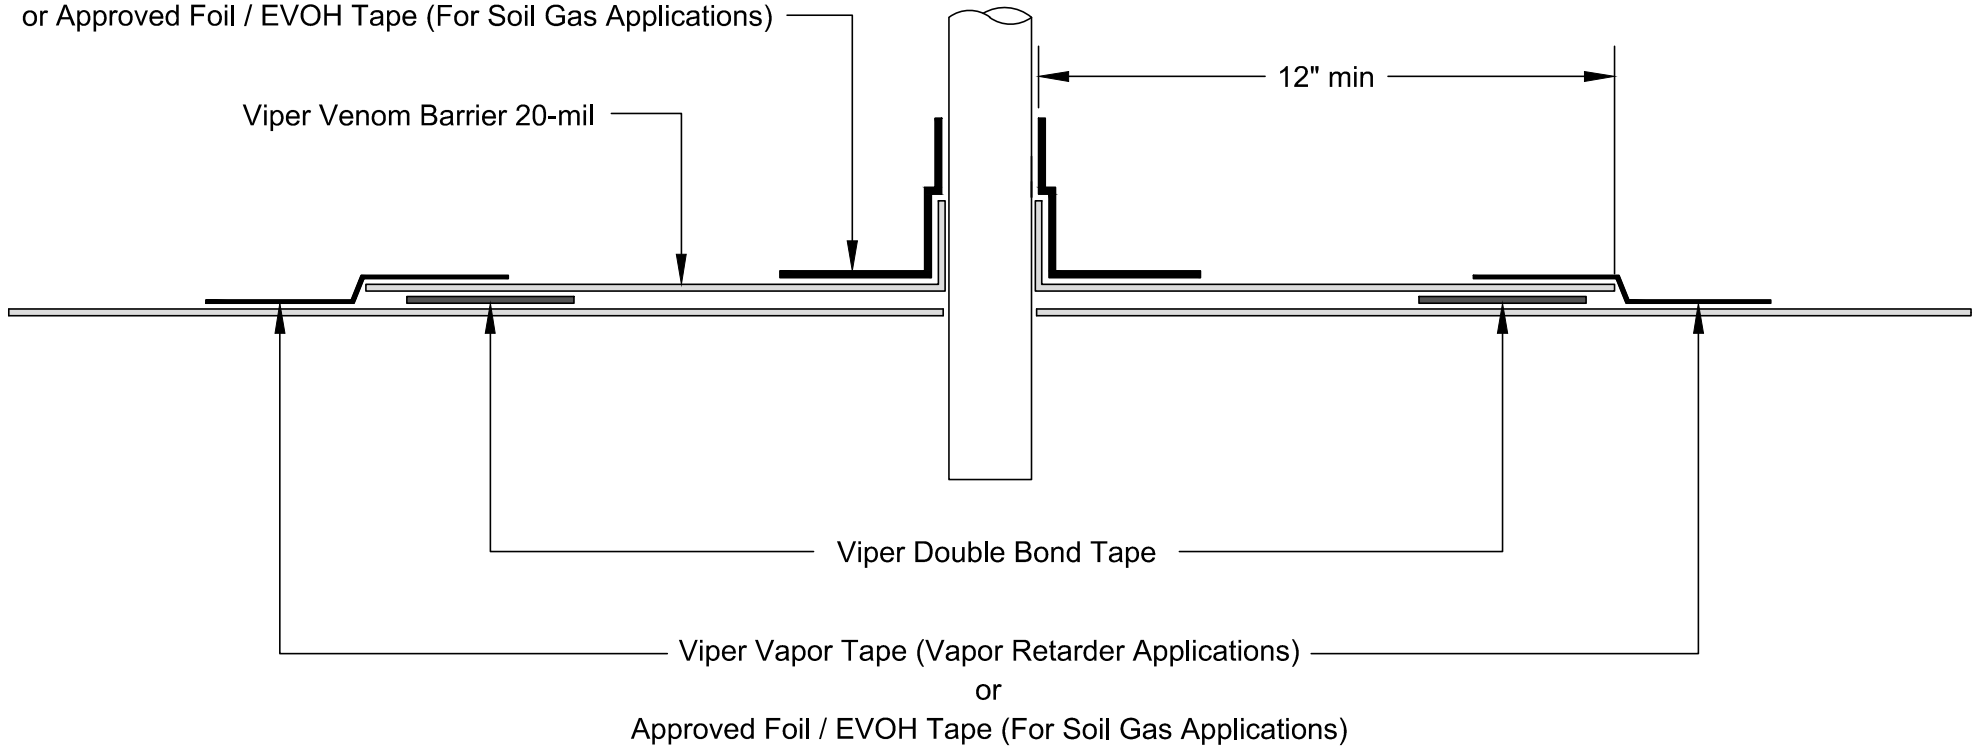

VIPER VENOM BARRIER

VENOM PIPE SEAL - OPTION 2

DRAWN BY: DJL

PAGE: 1 OF 1

NOT TO SCALE

DATE: 1/6/2021

NOTE: VIPER VAPOR BARRIER DETAIL DRAWINGS ARE INTENDED TO BE USED AS A GUIDE. ALWAYS FOLLOW ASTM E 1643, ACI 302, ACI 360, LOCAL BUILDING CODES AND ARCHITECTURAL/ENGINEERING SPECIFICATIONS AND DETAILS. ALL DETAILS SHOULD BE REVIEWED AND APPROVED BY PROJECT DESIGN PROFESSIONAL PRIOR TO USE.